


JAMES A. GRIFFIN
 CATHOLIC DIOCESE OF COLUMBUS
 BOOK 610, PG. 593
 TRACT II
 5.014 ACRES
 (566.59')

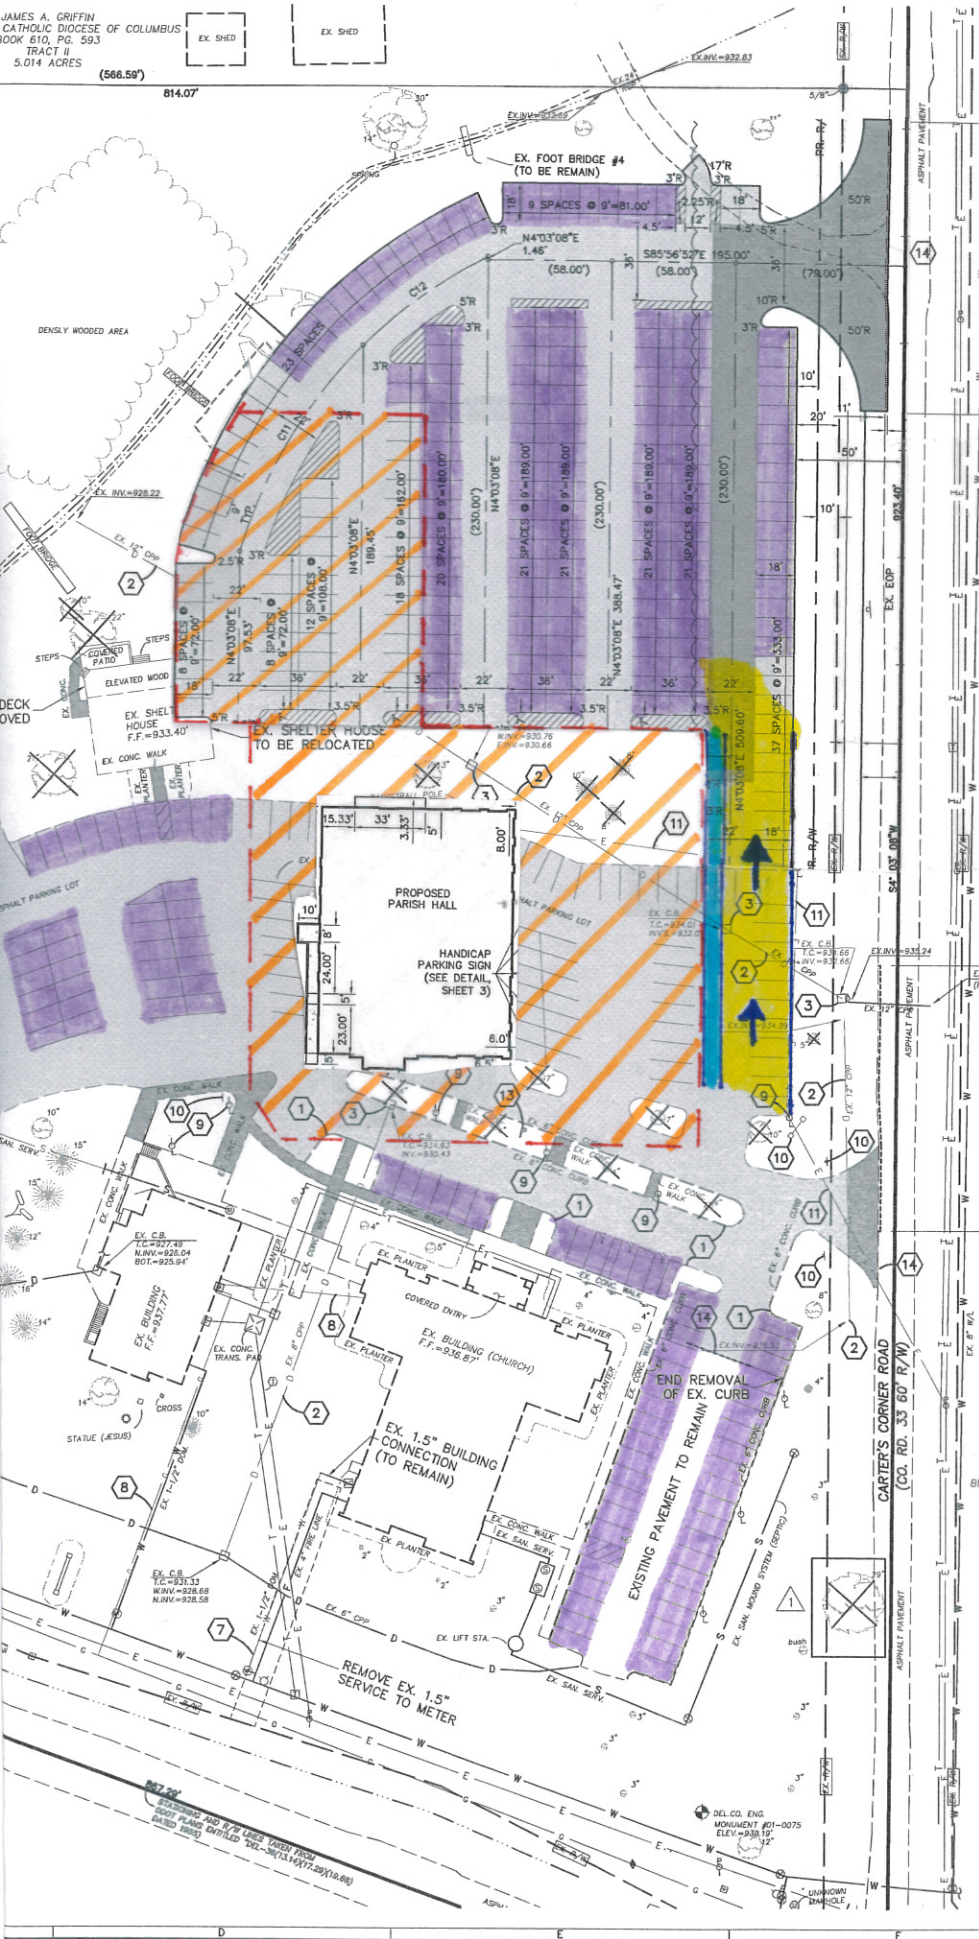

KEY

--- CONSTRUCTION FENCE

 CONSTRUCTION ZONE

 ONE WAY DRIVE LANE

 WALK LANE

 AVAILABLE PARKING